
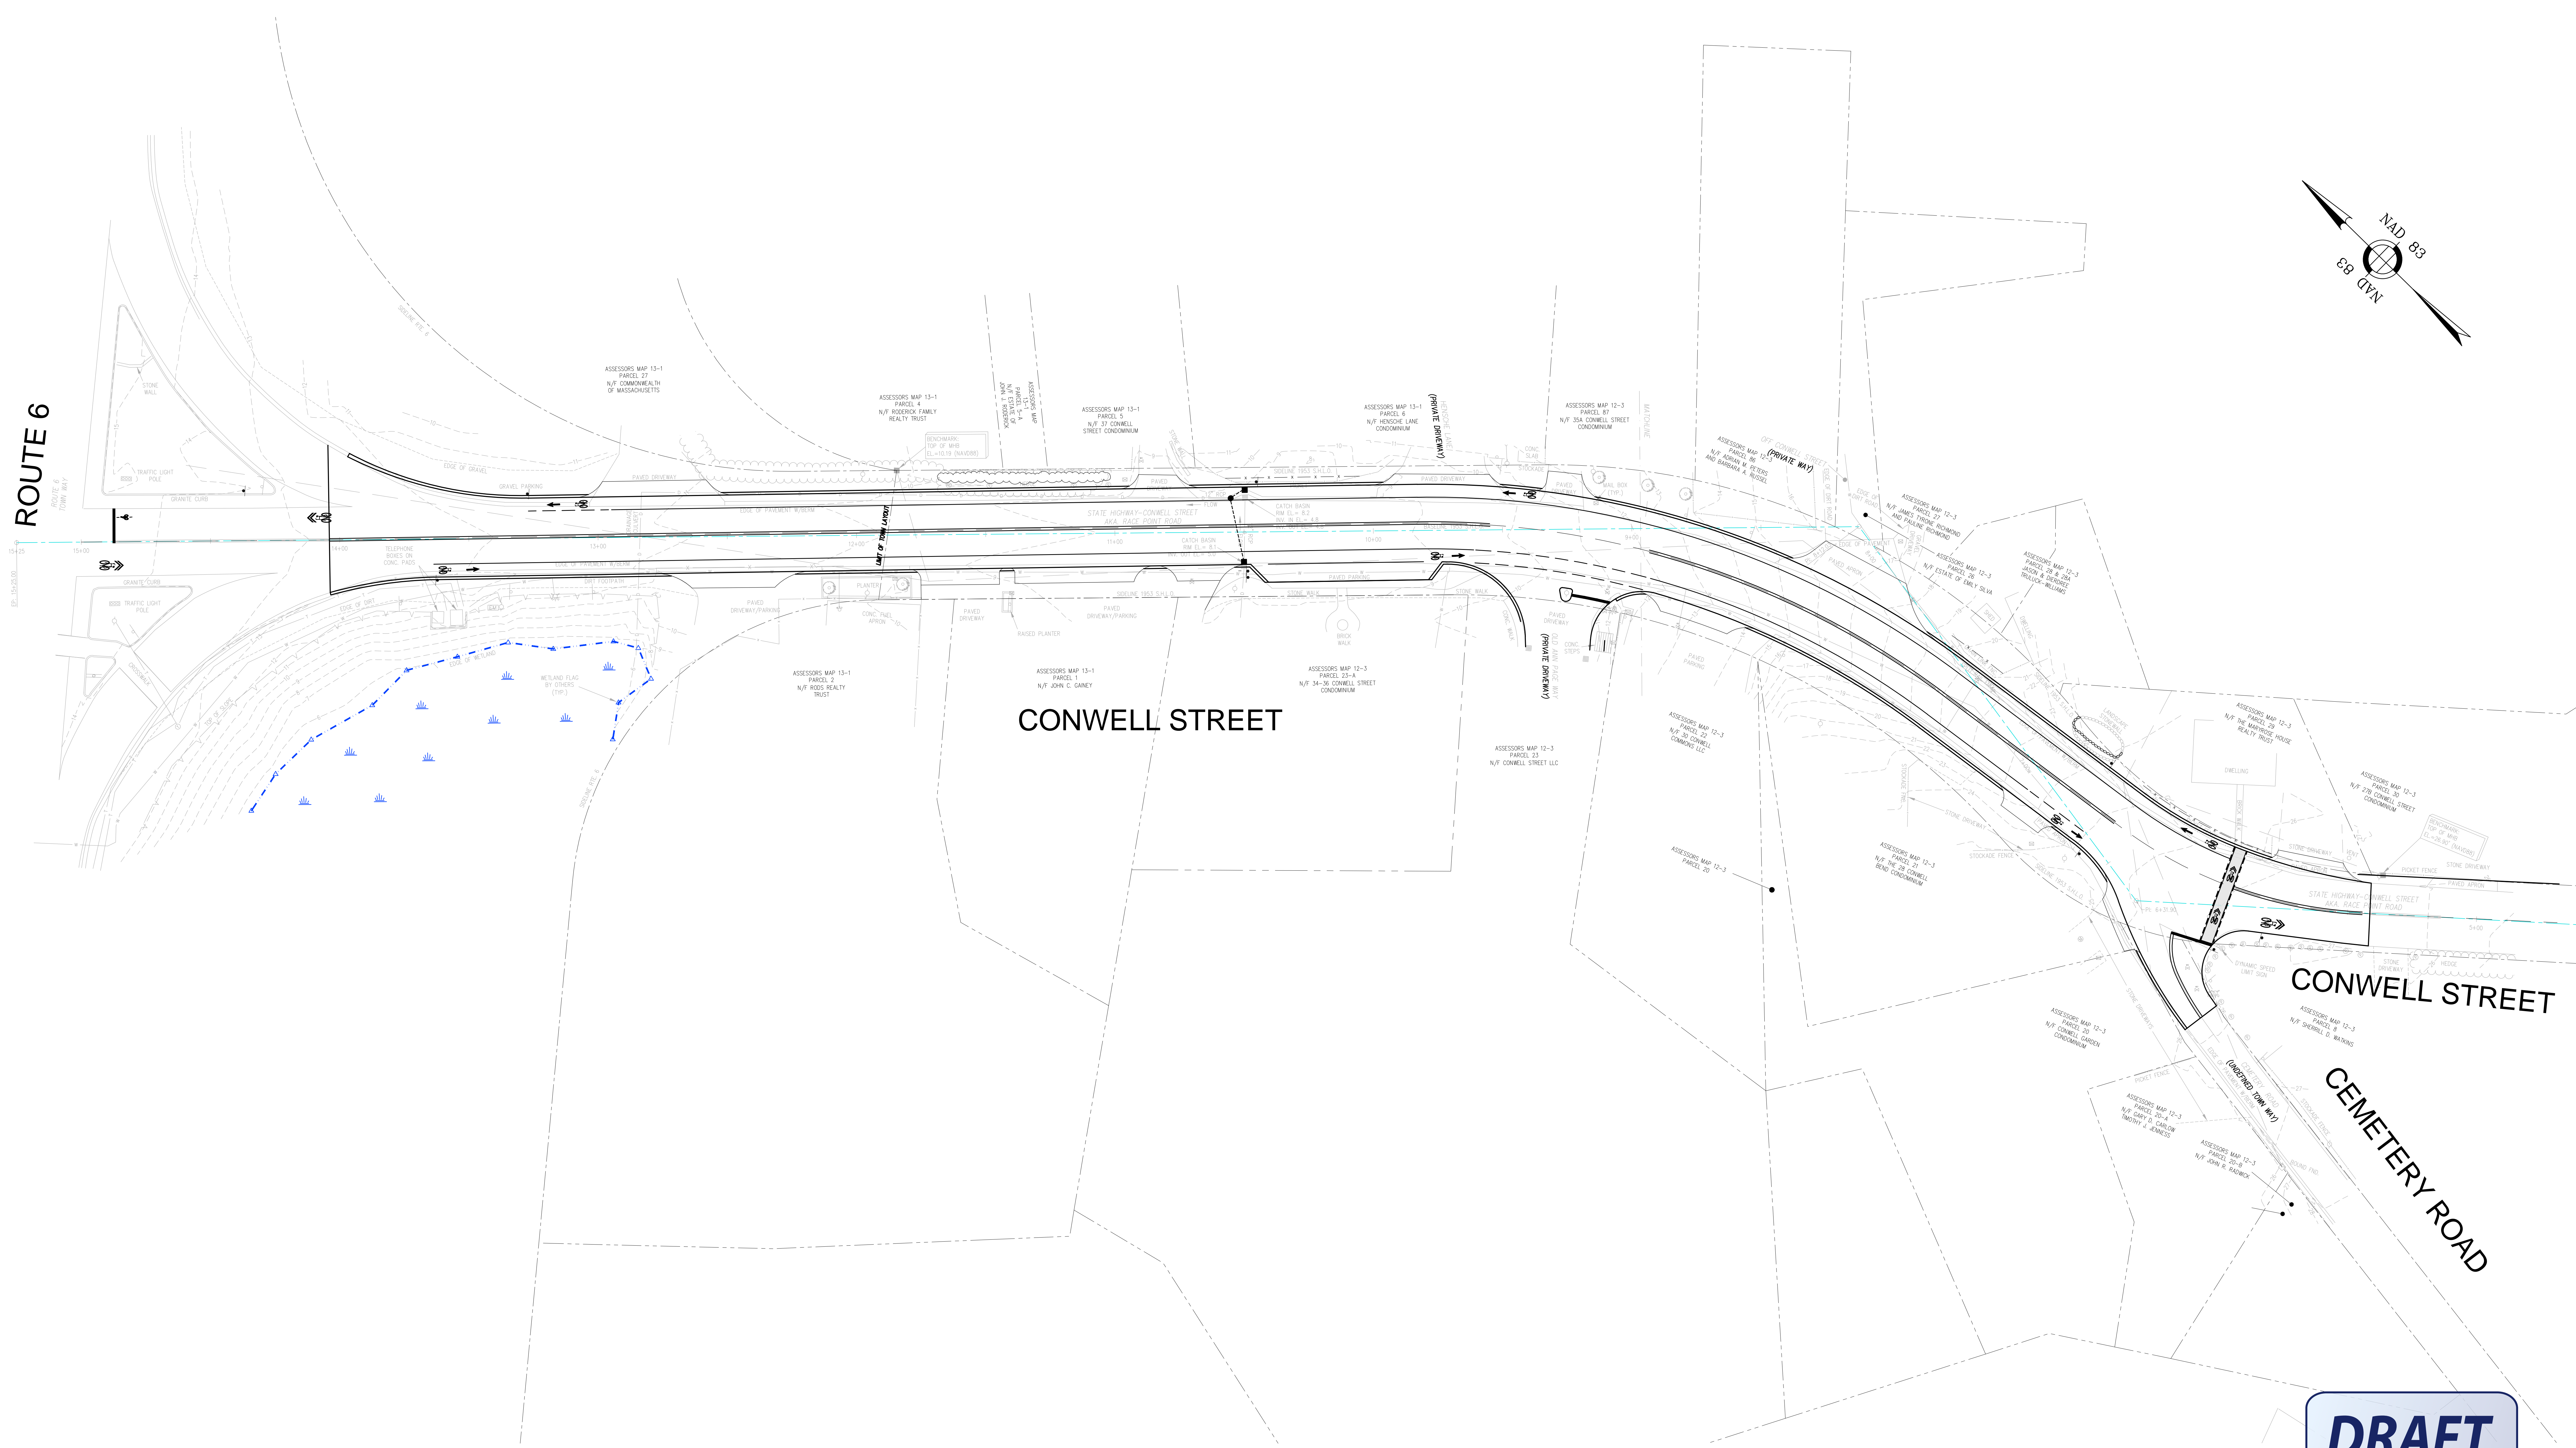


ROUTE 6  
ROUTE 6  
TOWN WAY

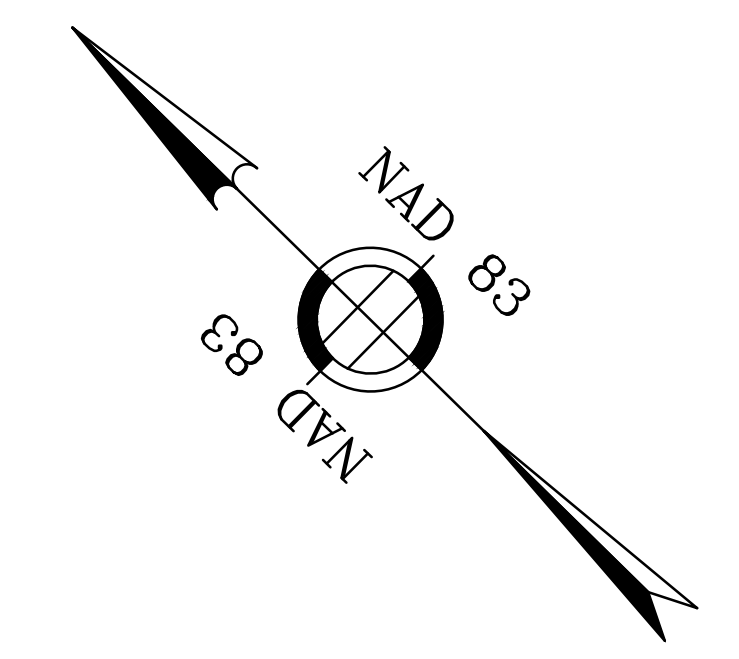


CONWELL STREET

CONWELL STREET

CEMETERY ROAD

**DRAFT**

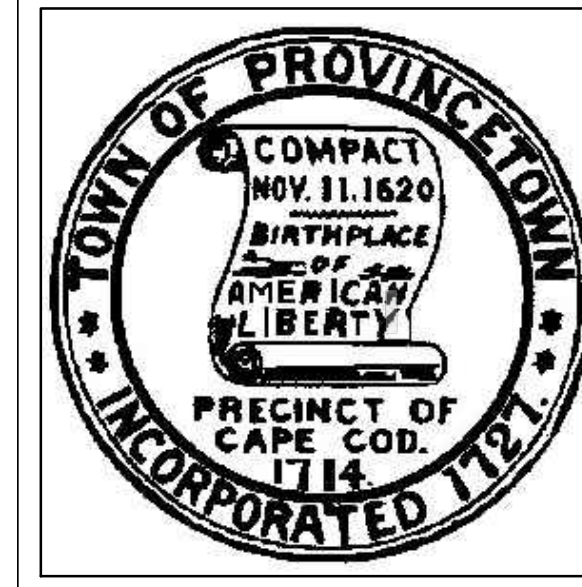

**Environmental Partners**  
A partnership for engineering solutions. GROUP

Scale	OCTOBER 2015
Date	115-1502
Job No.	
Designed by	
Drawn by	
Checked by	
Approved by	

THIS LINE IS ONE INCH LONG WHEN PLOTTED AT FULL SCALE ON A 22" X 34" DRAWING

BICYCLE IMPROVEMENTS ALONG  
CONWELL STREET  
PROVINCETOWN, MASSACHUSETTS  
ALTERNATIVE 2  
30'-0" ROADWAY WITHOUT SIDEWALK

NOT FOR CONSTRUCTION

Sheet No.  
**ALT-2**