

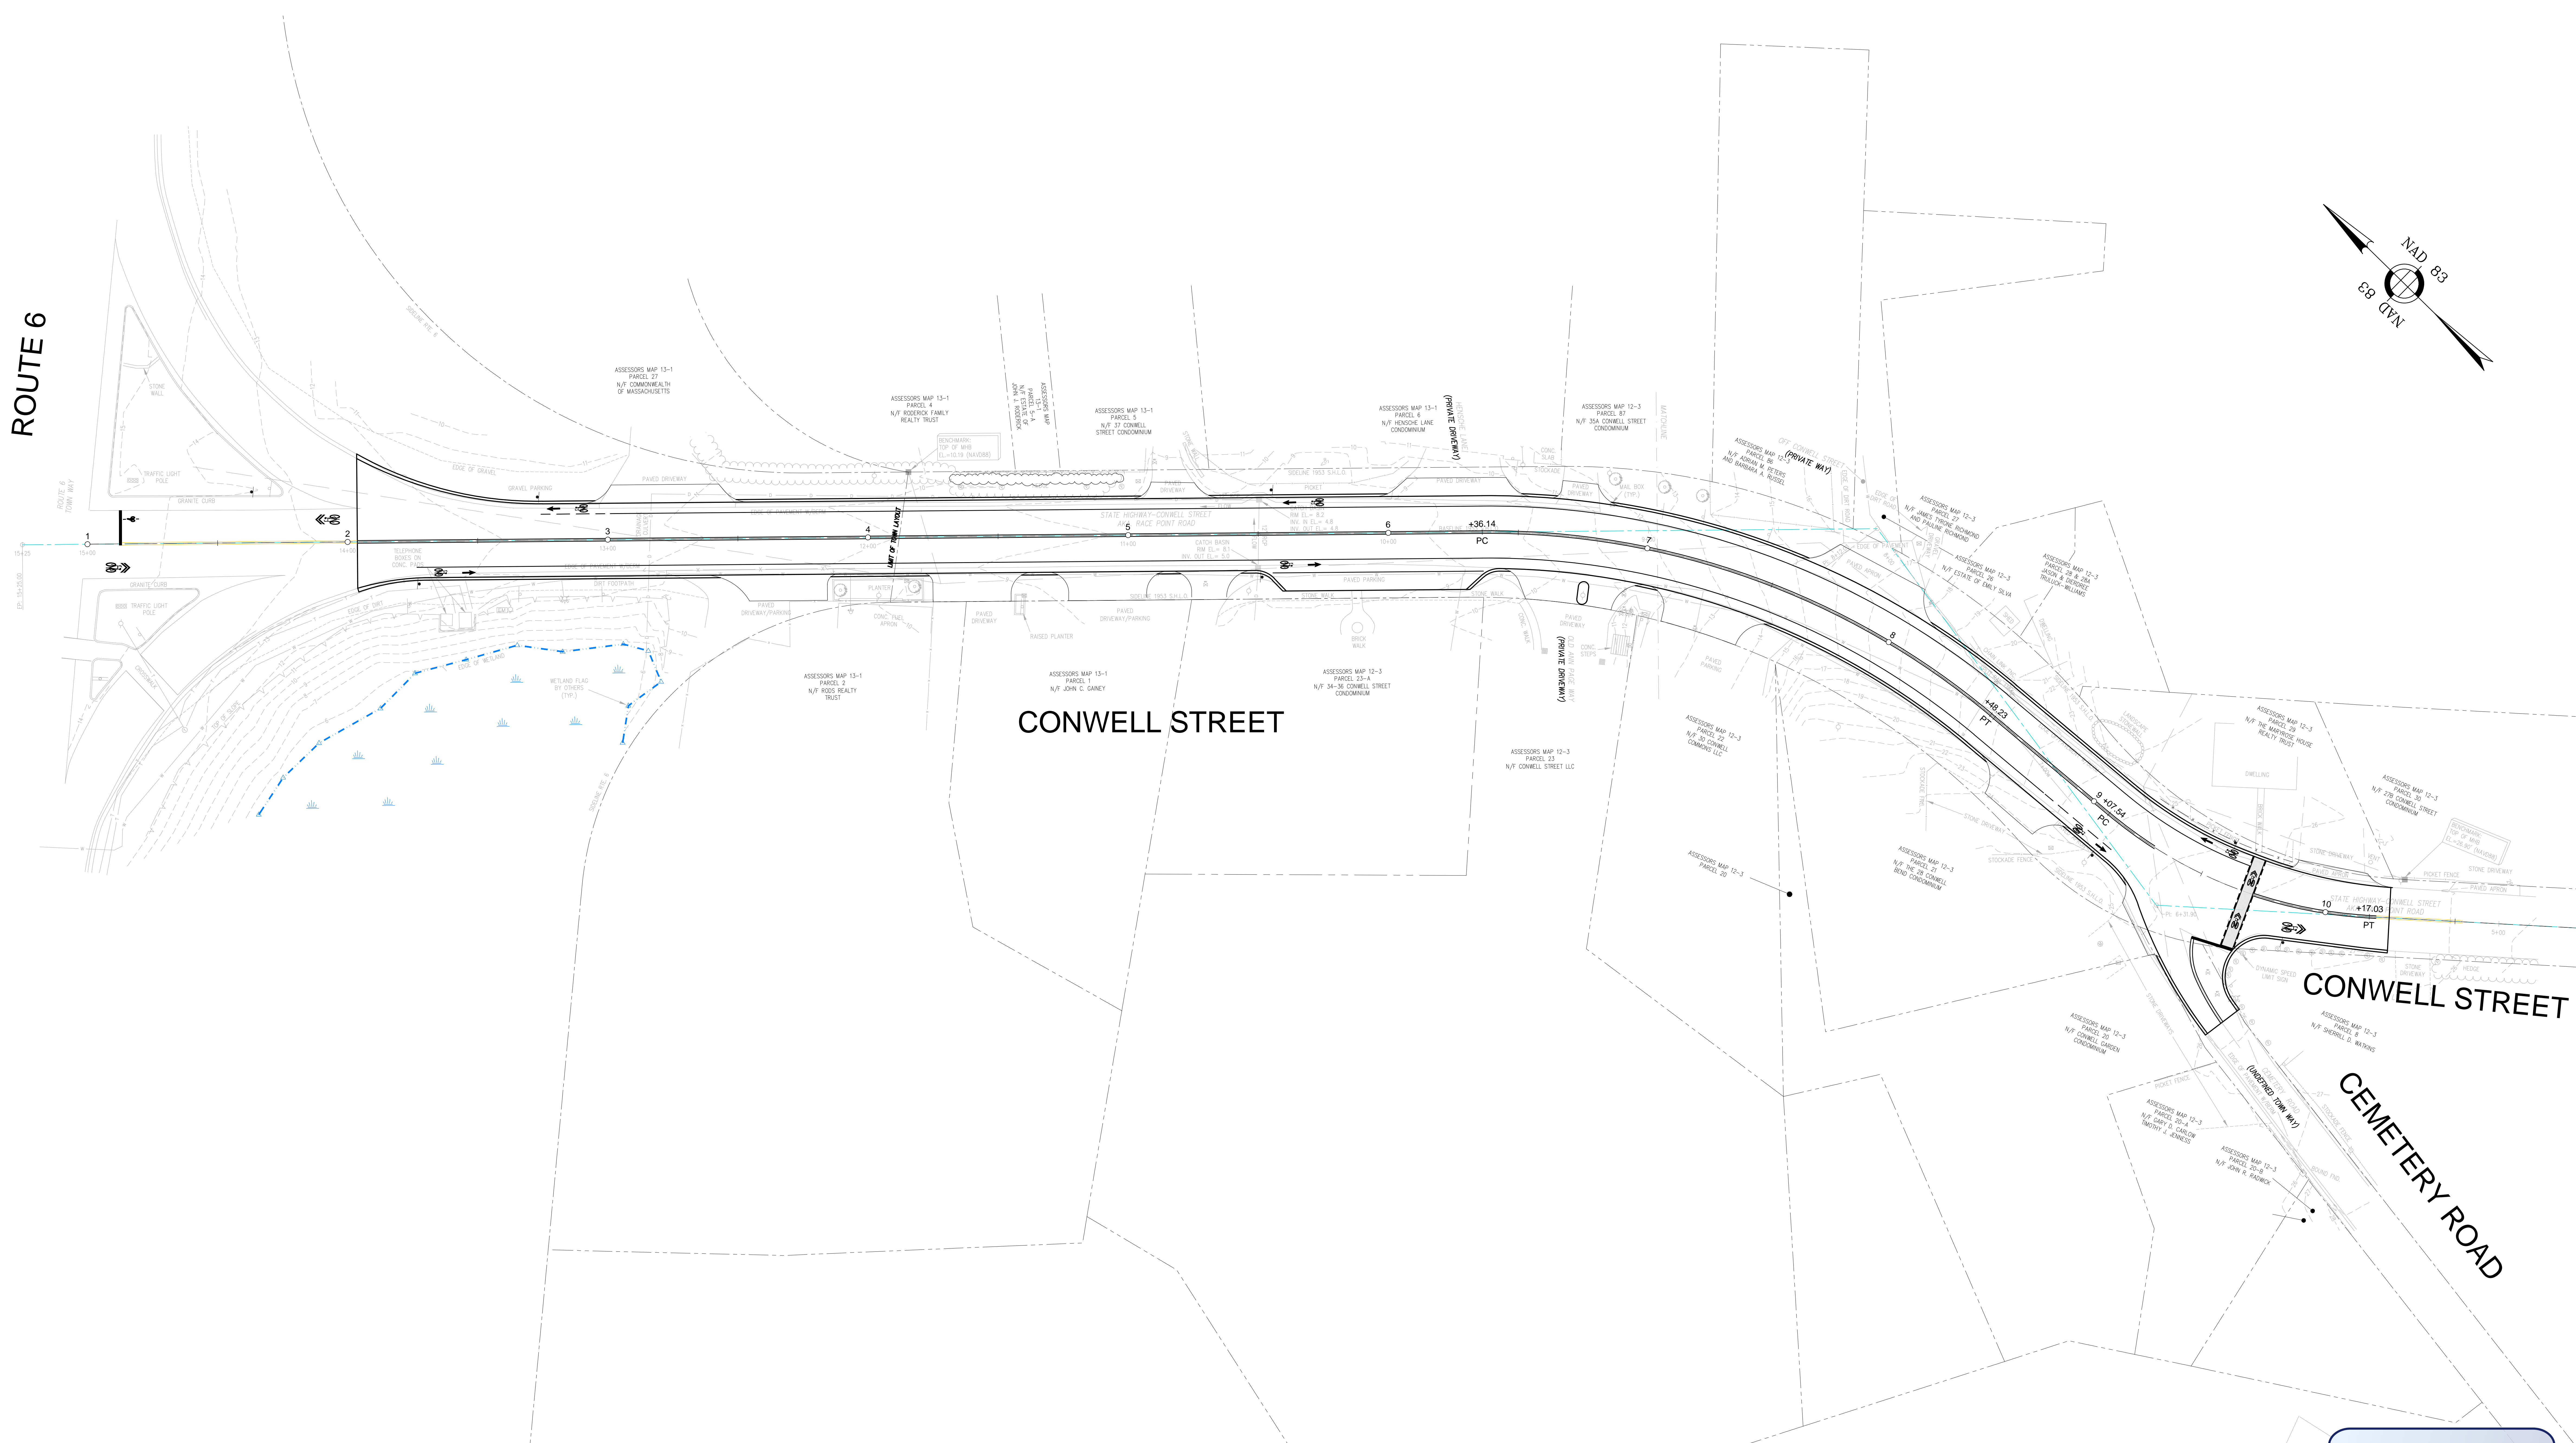


ROUTE 6

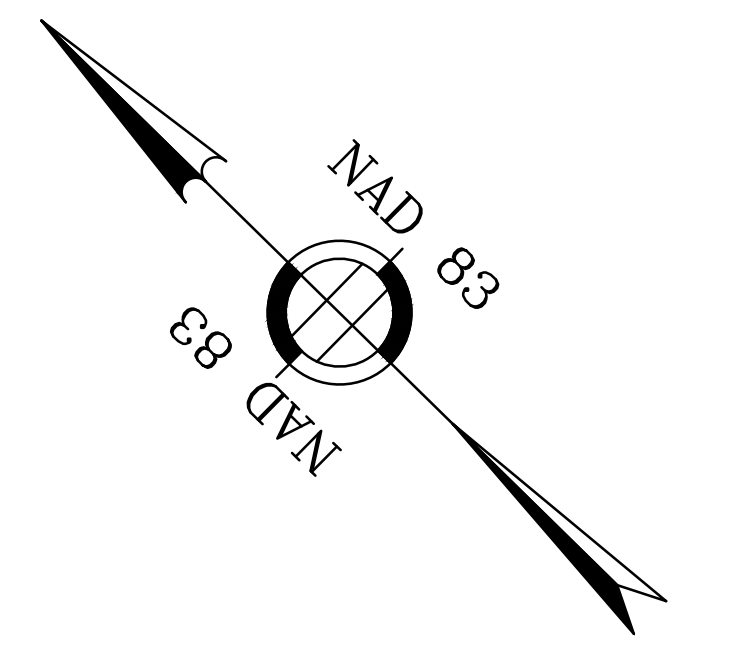

DRAFT

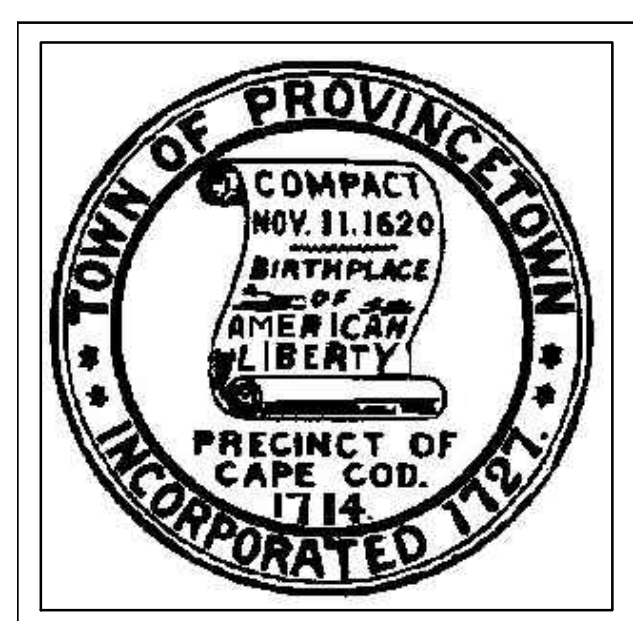

| MARK | DATE | DESCRIPTION |
|------|------|-------------|
| | | |
| | | |
| | | |
| | | |
| | | |
| | | |
| | | |

Scale
Date
Job No.
Designed by
Drawn by
Checked by
Approved by

OCTOBER 2015
115-1502

THIS LINE IS ONE INCH LONG WHEN PLOTTED AT FULL SCALE ON A 22" X 34" DRAWING

BICYCLE IMPROVEMENTS ALONG
CONWELL STREET
PROVINCETOWN, MASSACHUSETTS

ALTERNATIVE 3
28'-0" ROADWAY WITHOUT SIDEWALK

NOT FOR CONSTRUCTION

Sheet No.
ALT-3